


V1-PE DN 110 dl. 758m

ST¹ - přest. DN 300 d. 410,5m

V1-PE DN 110 dl. 758m
ST¹ - přest. DN 300 d. 410,5m

Dlužiny

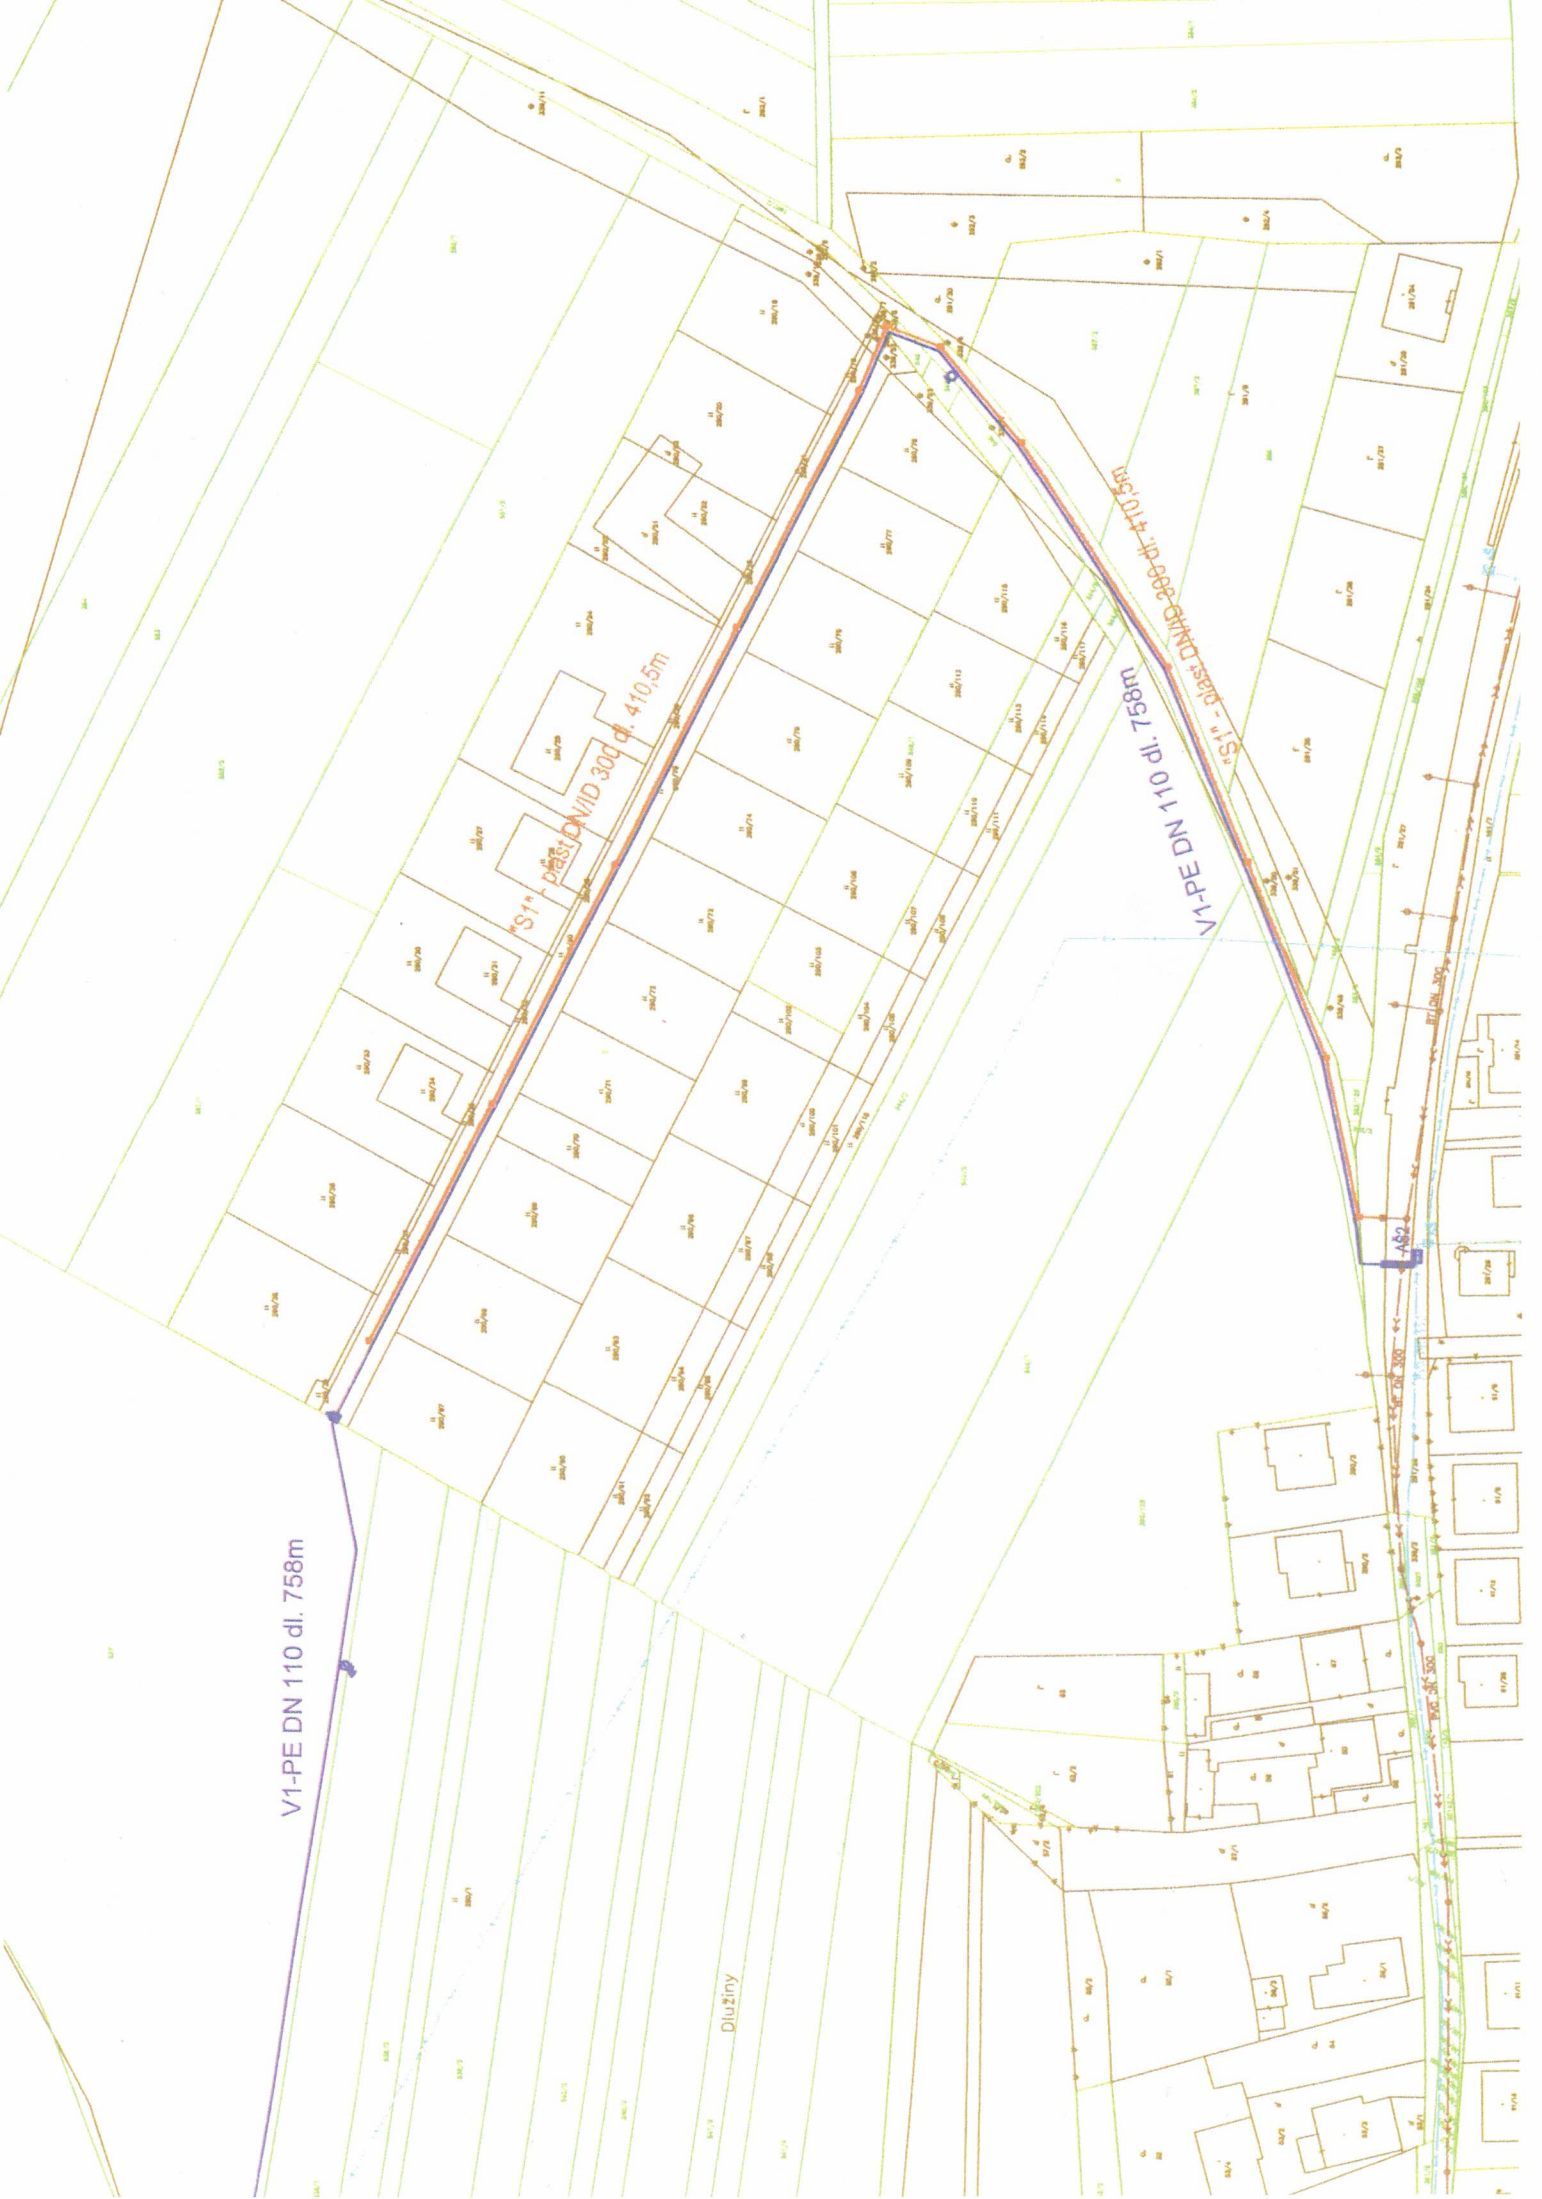

Situácia stavby 1:1000

